


RAY CORE INC.
ENERGY SAVING ROOF WALL & HEADER SYSTEMS
 www.raycore.com
 305 East Elva Street • Idaho Falls, Idaho 83401
 877.552.2440 • info@raycore.com
 Permission granted for RAY-CORE projects only.
 © RAY-CORE, INC.

DETAIL NO. SF_R2_RAYCORE eave with panels trans-CAN
 BY KPL/Alpen Engineering, Inc.
 DATE 2/26/18
 REVISION DATE _____

STRUCTURAL DETAIL

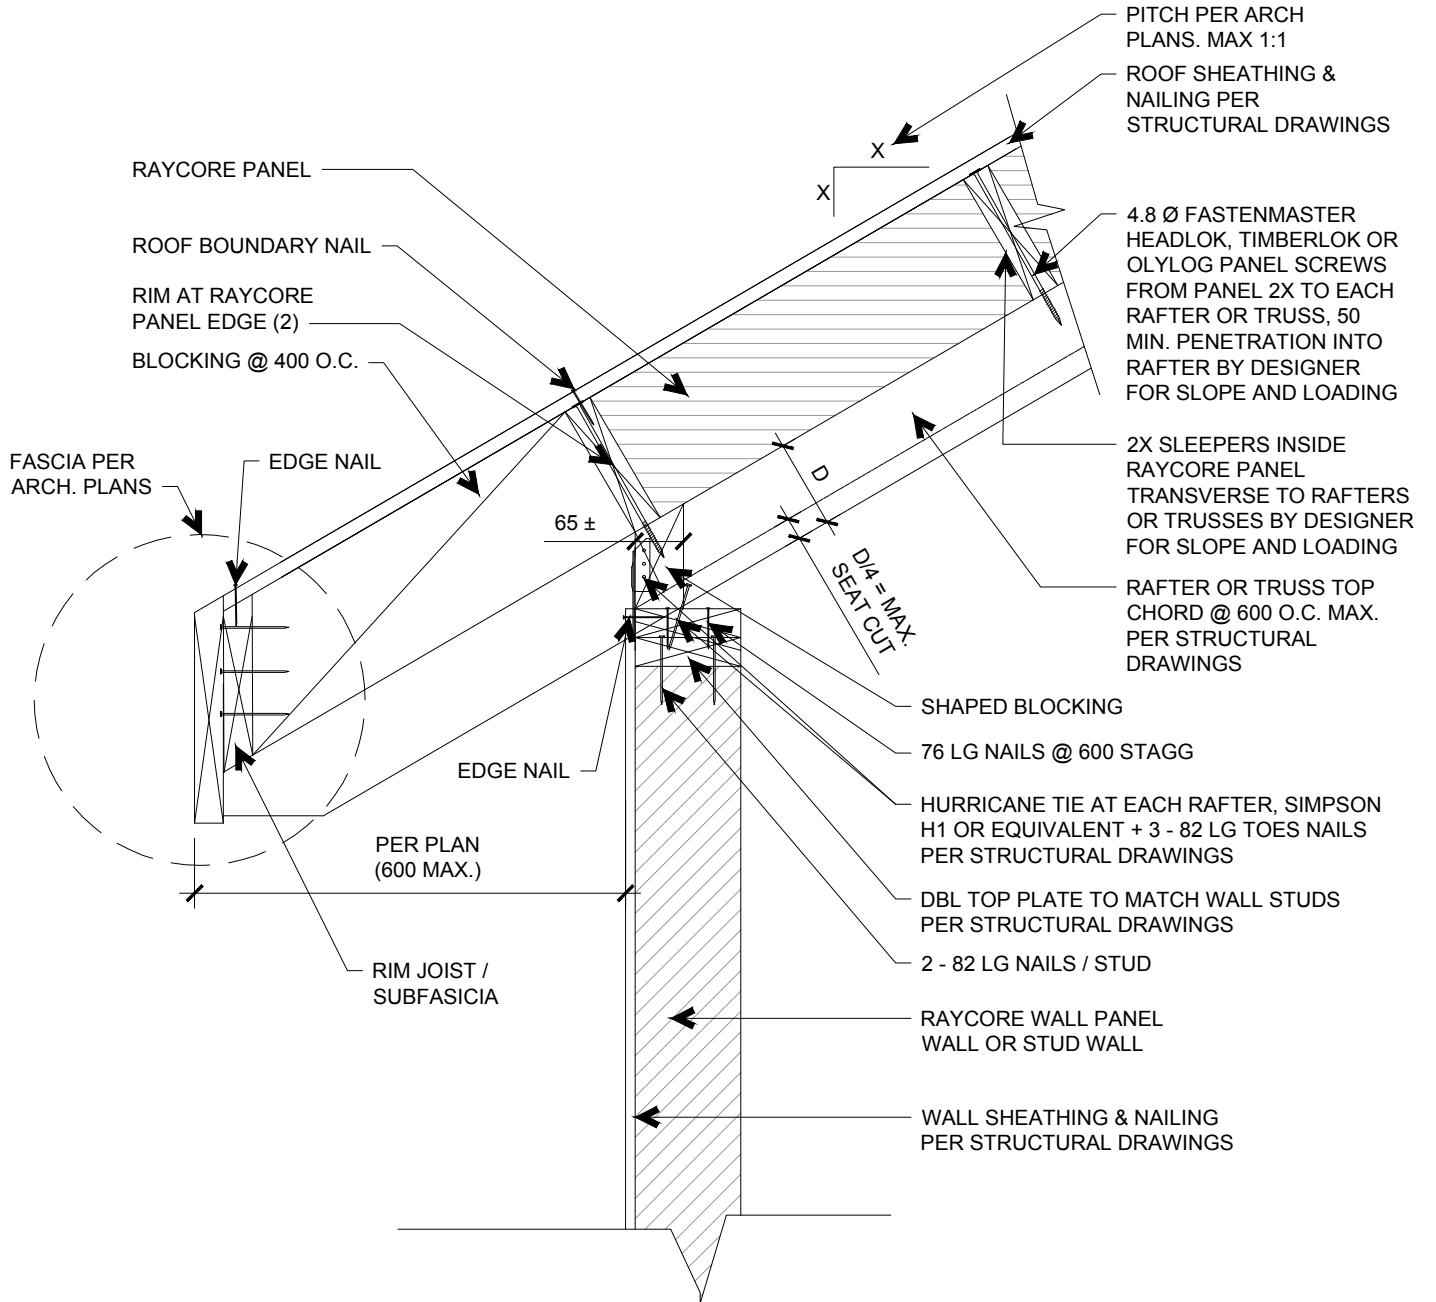

R2

RAYCORE AT EAVE OVER RAFTERS/TRUSS

SCALE: 1:10

SF_R2_RAYCORE eave with panels trans-CAN

NOTE:

(1) ALL DIMENSIONS ARE IN mm UNLESS NOTED OTHERWISE.

(2) RIMBOARD MATERIAL TO MATCH SLEEPERS IN RAYCORE PANELS FOR SHRINKAGE COMPATIBILITY.