


**RAY CORE INC.**  
**ENERGY SAVING ROOF WALL & HEADER SYSTEMS**  
 www.raycore.com  
 305 East Elva Street • Idaho Falls, Idaho 83401  
 877.552.2440 • info@raycore.com  
 Permission granted for RAY-CORE projects only.  
 © RAY-CORE, INC.

DETAIL NO. SF\_R2 RAYCORE eave with panels trans-US  
 BY KPL/Alpen Engineering, Inc.  
 DATE 2/26/18  
 REVISION DATE \_\_\_\_\_

*STRUCTURAL DETAIL*

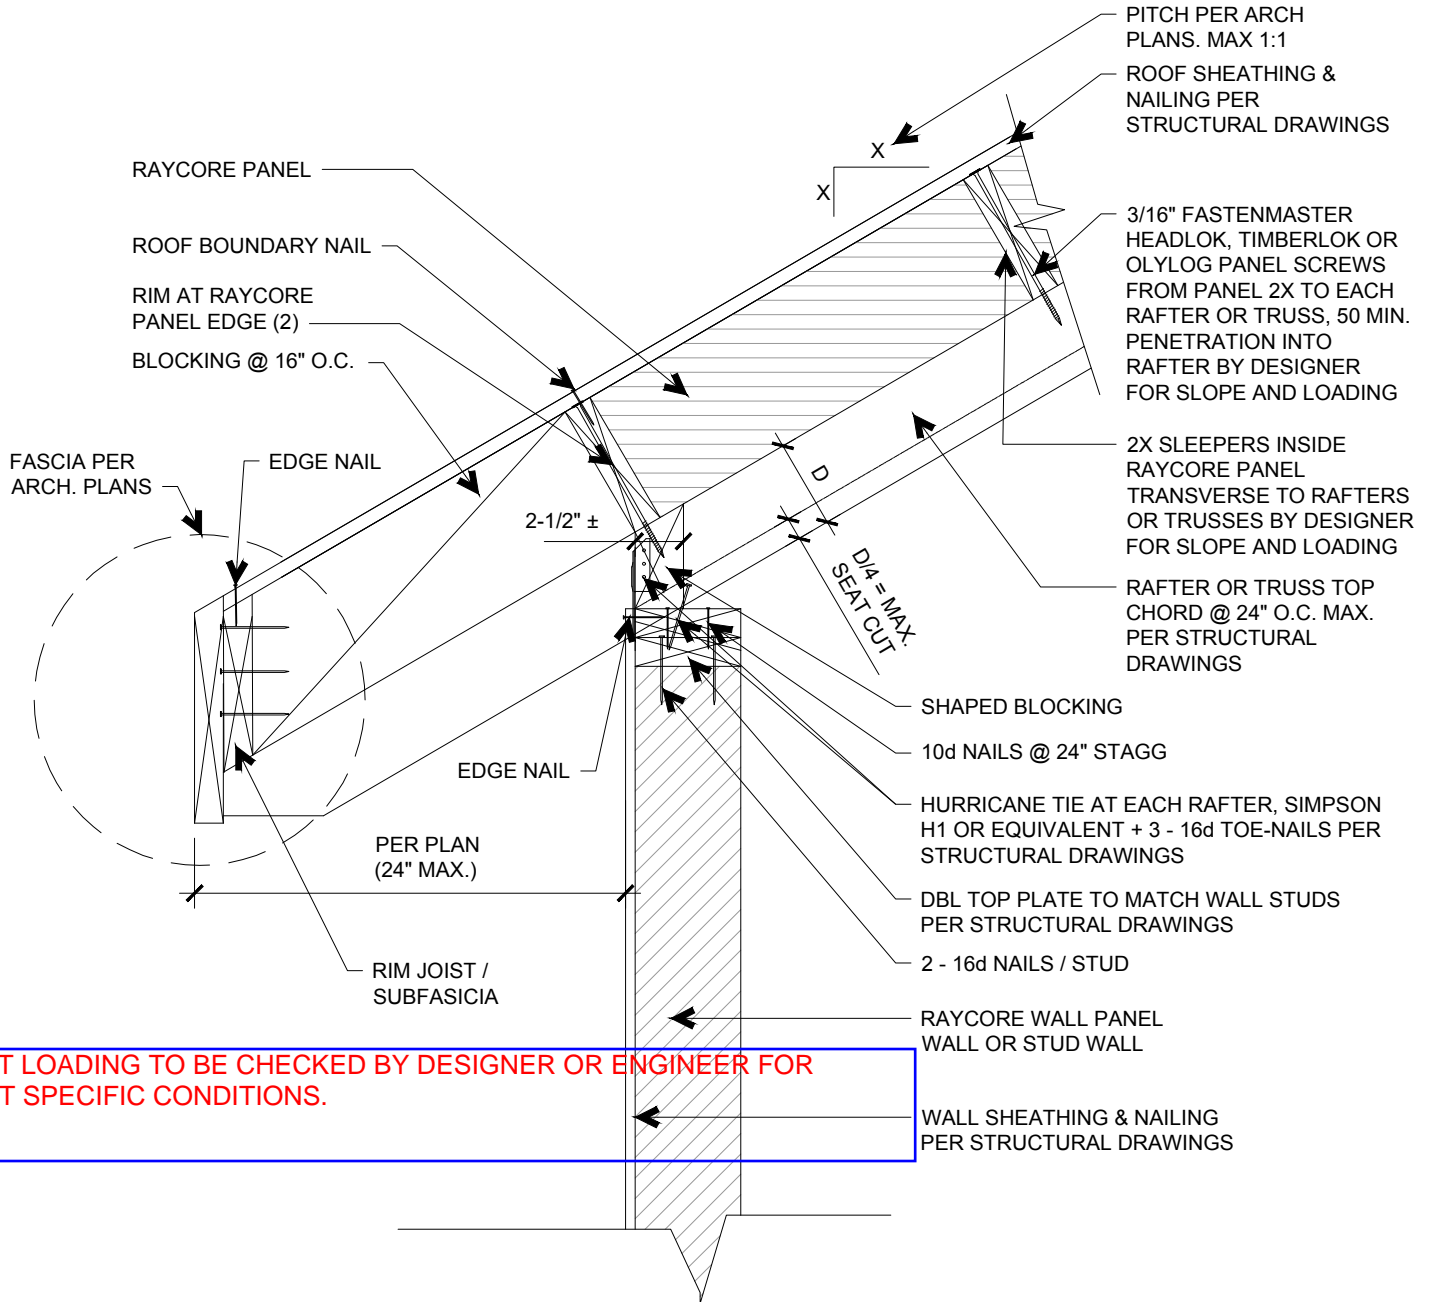

**3) UPLIFT LOADING TO BE CHECKED BY DESIGNER OR ENGINEER FOR PROJECT SPECIFIC CONDITIONS.**

**R2**

**RAYCORE AT EAVE OVER RAFTERS/TRUSS**

SCALE: 1" = 1'-0"

SF\_R2\_RAYCORE eave with panels trans-US

NOTE:

- (1) ALL DIMENSIONS ARE IN INCHES UNLESS NOTED OTHERWISE.
- (2) RIMBOARD MATERIAL TO MATCH SLEEPERS IN RAYCORE PANELS FOR SHRINKAGE COMPATIBILITY.
- (3) UPLIFT LOADING TO BE CHECKED BY DESIGNER OR ENGINEER FOR PROJECT SPECIFIC CONDITIONS.