


**RAY CORE INC.**  
**ENERGY SAVING ROOF WALL & HEADER SYSTEMS**  
 www.raycore.com  
 305 East Elva Street • Idaho Falls, Idaho 83401  
 877.552.2440 • info@raycore.com  
 Permission granted for RAY-CORE projects only.  
 © RAY-CORE, INC.

DETAIL NO. SF\_R5\_Raycore at gable wall w rafters-US  
 BY KPL/Alpen Engineering, Inc.  
 DATE 2/26/18  
 REVISION DATE \_\_\_\_\_

*STRUCTURAL DETAIL*

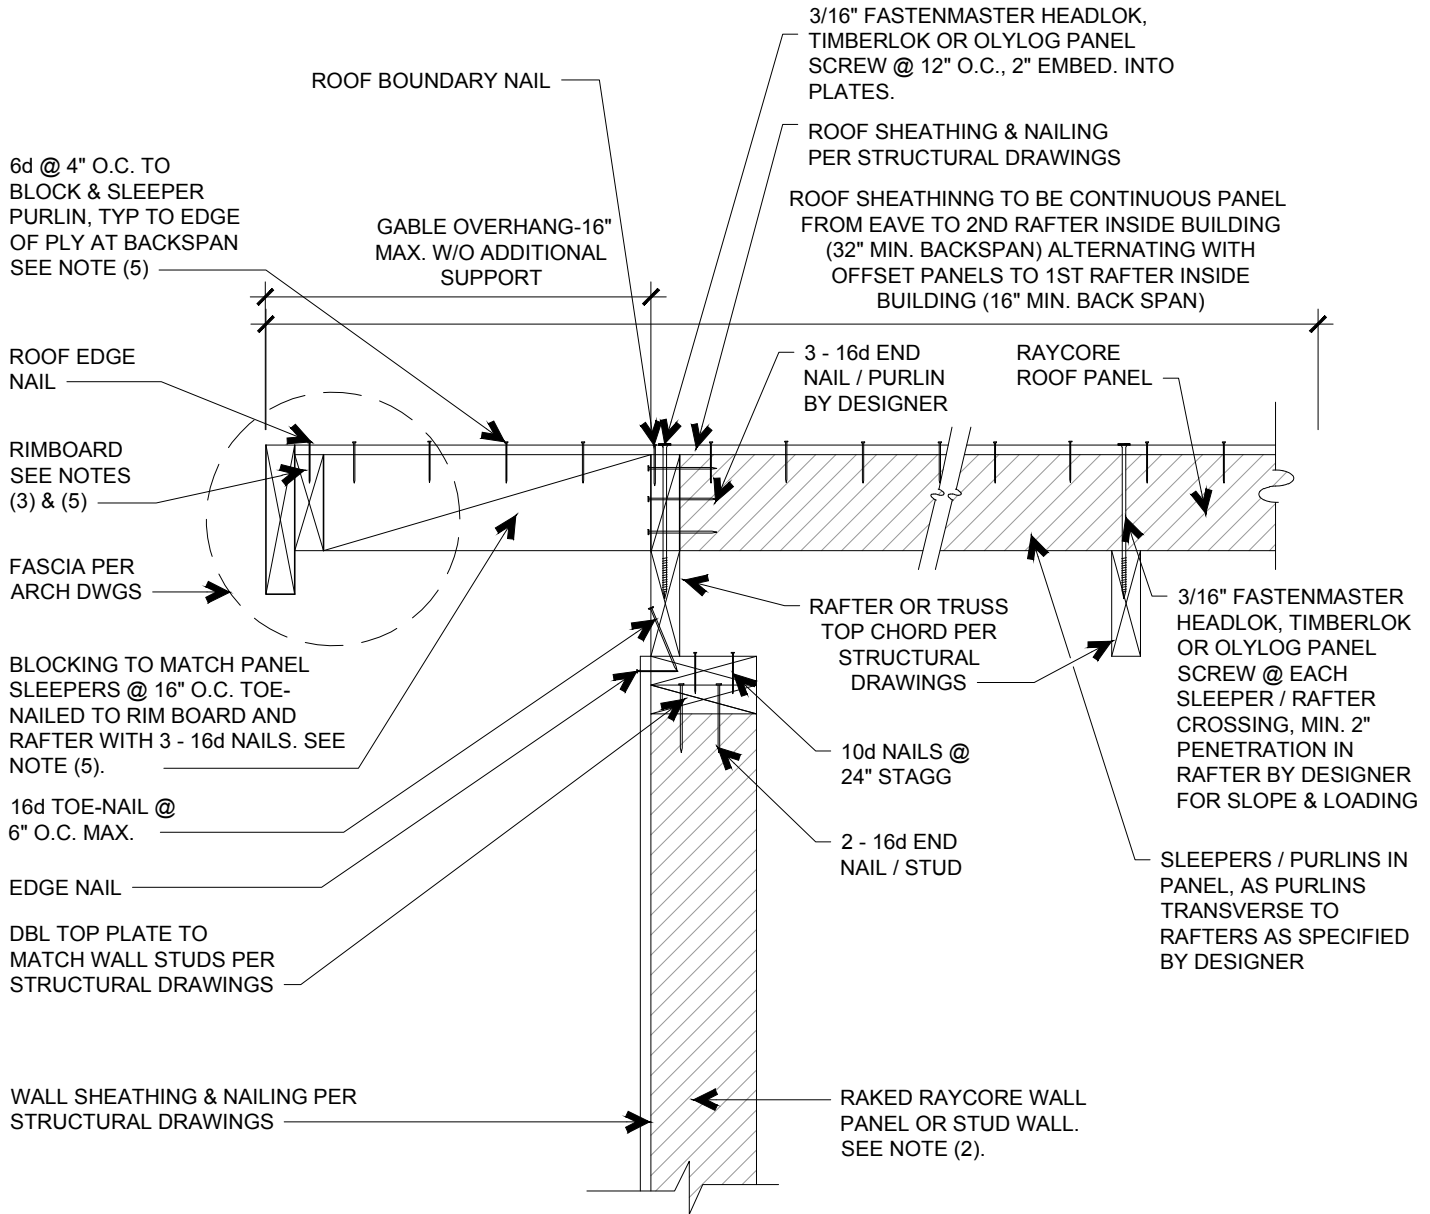

**RAYCORE AT GABLE WITH RAFTERS OR TRUSS WITH LADDER FRAMING**

**R5**

SCALE: 1" = 1'-0"

SF\_R5\_Raycore at gable wall w rafters-US

NOTE:

- (1) ALL DIMENSIONS ARE IN INCHES UNLESS NOTED OTHERWISE
- (2) GABLE TRUSS COULD ALSO BE USED, BUT MUST BE INSULATED.
- (3) RIM BOARD MATERIAL TO MATCH SLEEPERS/PURLINS INSIDE RAYCORE PANEL FOR SHRINKAGE COMPATIBILITY.
- (4) EAVE OVERHANG FRAMING & CONNECTIONS TO BE DESIGNED BY DESIGNER OR ENGINEER FOR PROJECT SPECIFIC LOADING. DESIGNER OR ENGINEER TO CHECK WALL STUDS & FASTENERS FOR ADDITIONAL THRUST FROM OVERHANG FRAMING.