
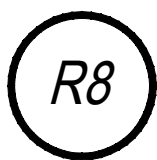


RAY CORE INC
ENERGY SAVING ROOF WALL & HEADER SYSTEMS
 www.raycore.com
 305 East Elva Street • Idaho Falls, Idaho 83401
 877.552.2440 • info@raycore.com
 Permission granted for RAY-CORE projects only.
 © RAY-CORE, INC.

DETAIL NO. SF_R8_Raycore ridge-med pitch-par-CAN
 BY KPL/Alpen Engineering, Inc.
 DATE 2/26/18
 REVISION DATE _____

STRUCTURAL DETAIL

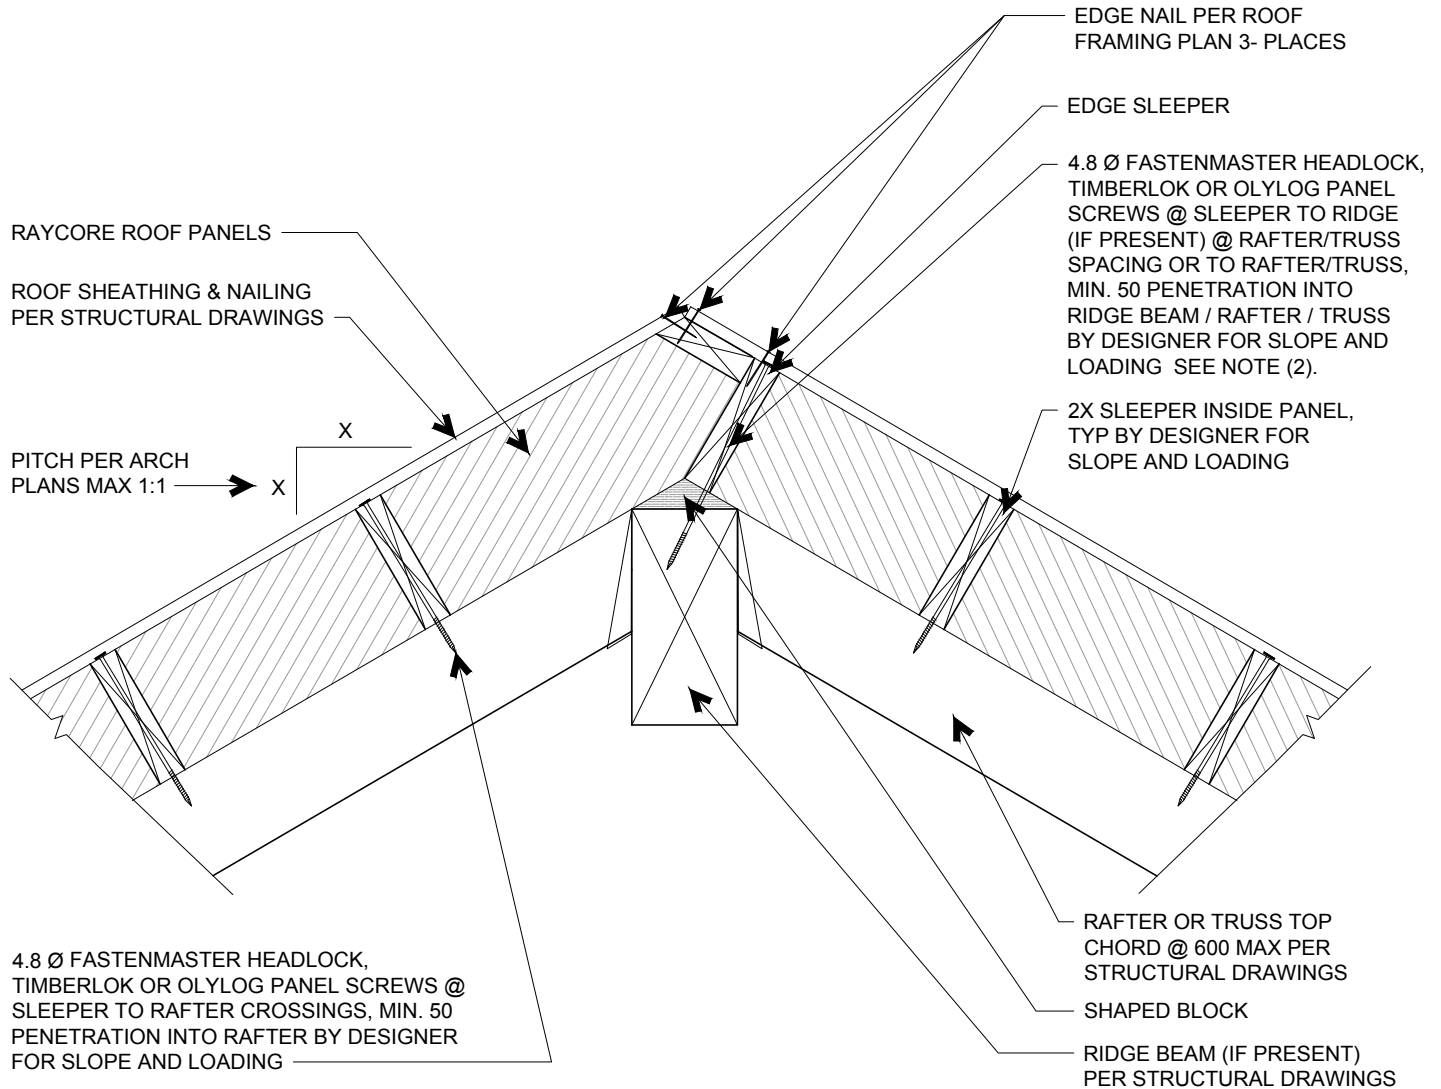

RAYCORE PANEL AT RIDGE-WITH RAFTER/TRUSS

SCALE: 1:10

SF_R8_Raycore ridge-med pitch-par-CAN

NOTE:

(1) ALL DIMENSIONS ARE IN mm UNLESS NOTED OTHERWISE

(2) IF HWP >0.8 kPA PROVIDE ADDITIONAL FASTENER DESIGN TO RESIST FACTORED UPLIFT OF 3 kN