


**RAY CORE INC.**  
**ENERGY SAVING ROOF WALL & HEADER SYSTEMS**  
 www.raycore.com  
 305 East Elva Street • Idaho Falls, Idaho 83401  
 877.552.2440 • info@raycore.com  
 Permission granted for RAY-CORE projects only.  
 © RAY-CORE, INC.

DETAIL NO. SF\_R8\_Raycore ridge-med pitch-par-US  
 BY KPL/Alpen Engineering, Inc.  
 DATE 2/26/18  
 REVISION DATE \_\_\_\_\_

*STRUCTURAL DETAIL*

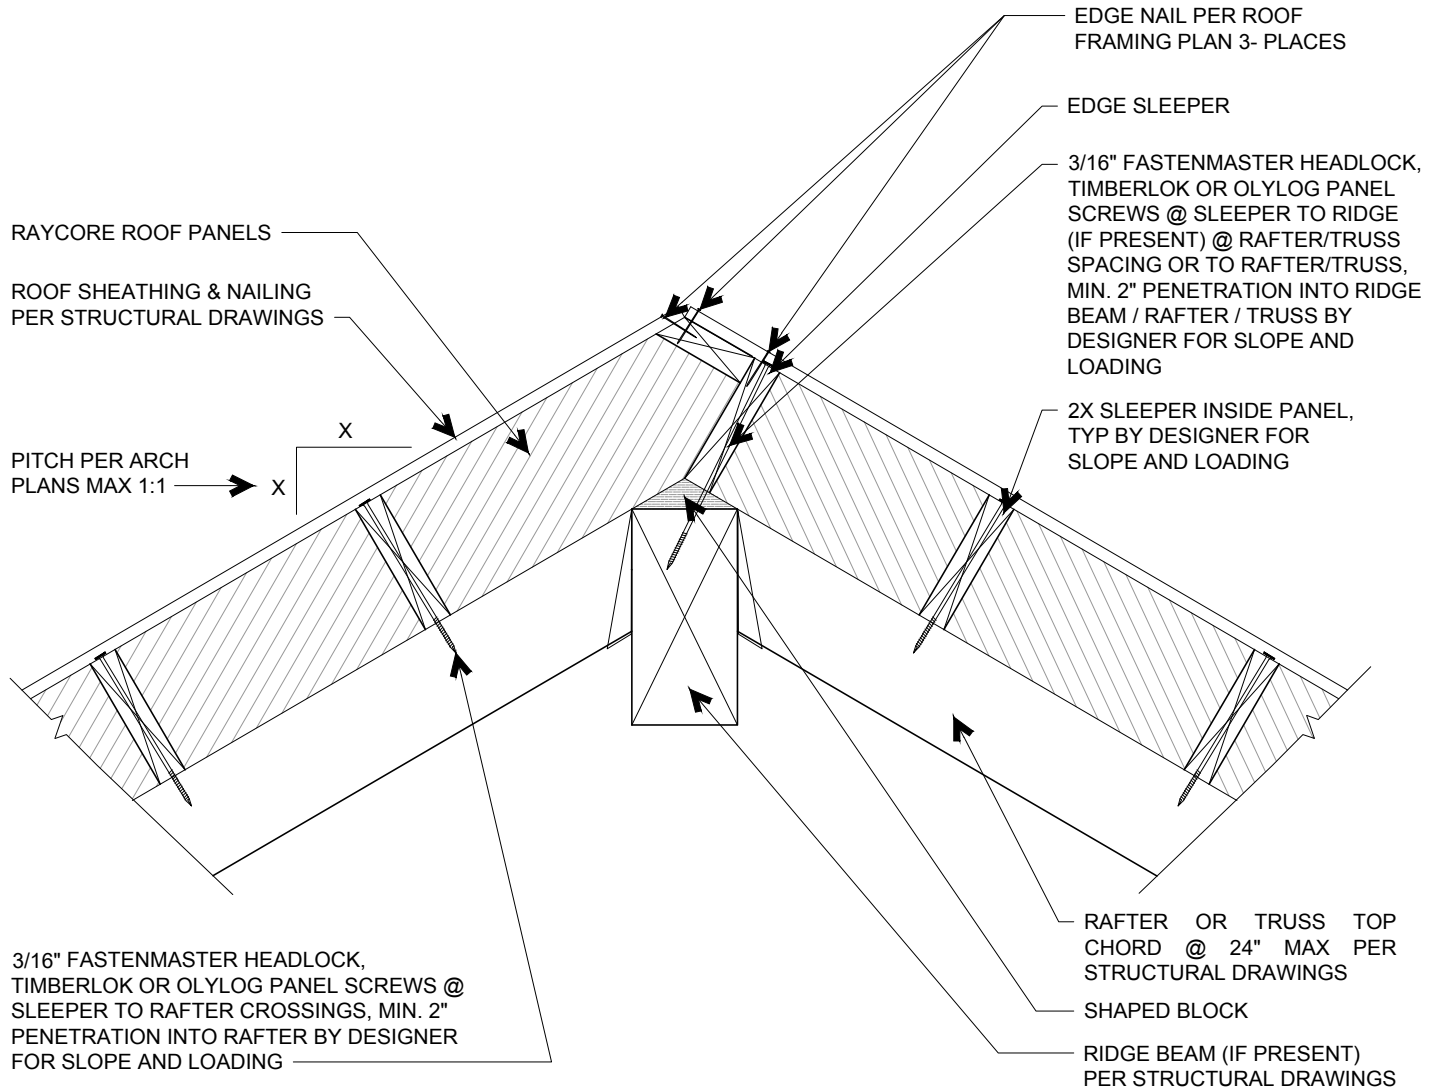

**R8** **RAYCORE PANEL AT RIDGE-WITH RAFTER/TRUSS**

SCALE: 1" = 1'-0"

SF\_R8\_Raycore ridge-med pitch-par-US

NOTE:  
 (1) ALL DIMENSIONS ARE IN INCHES UNLESS NOTED OTHERWISE